


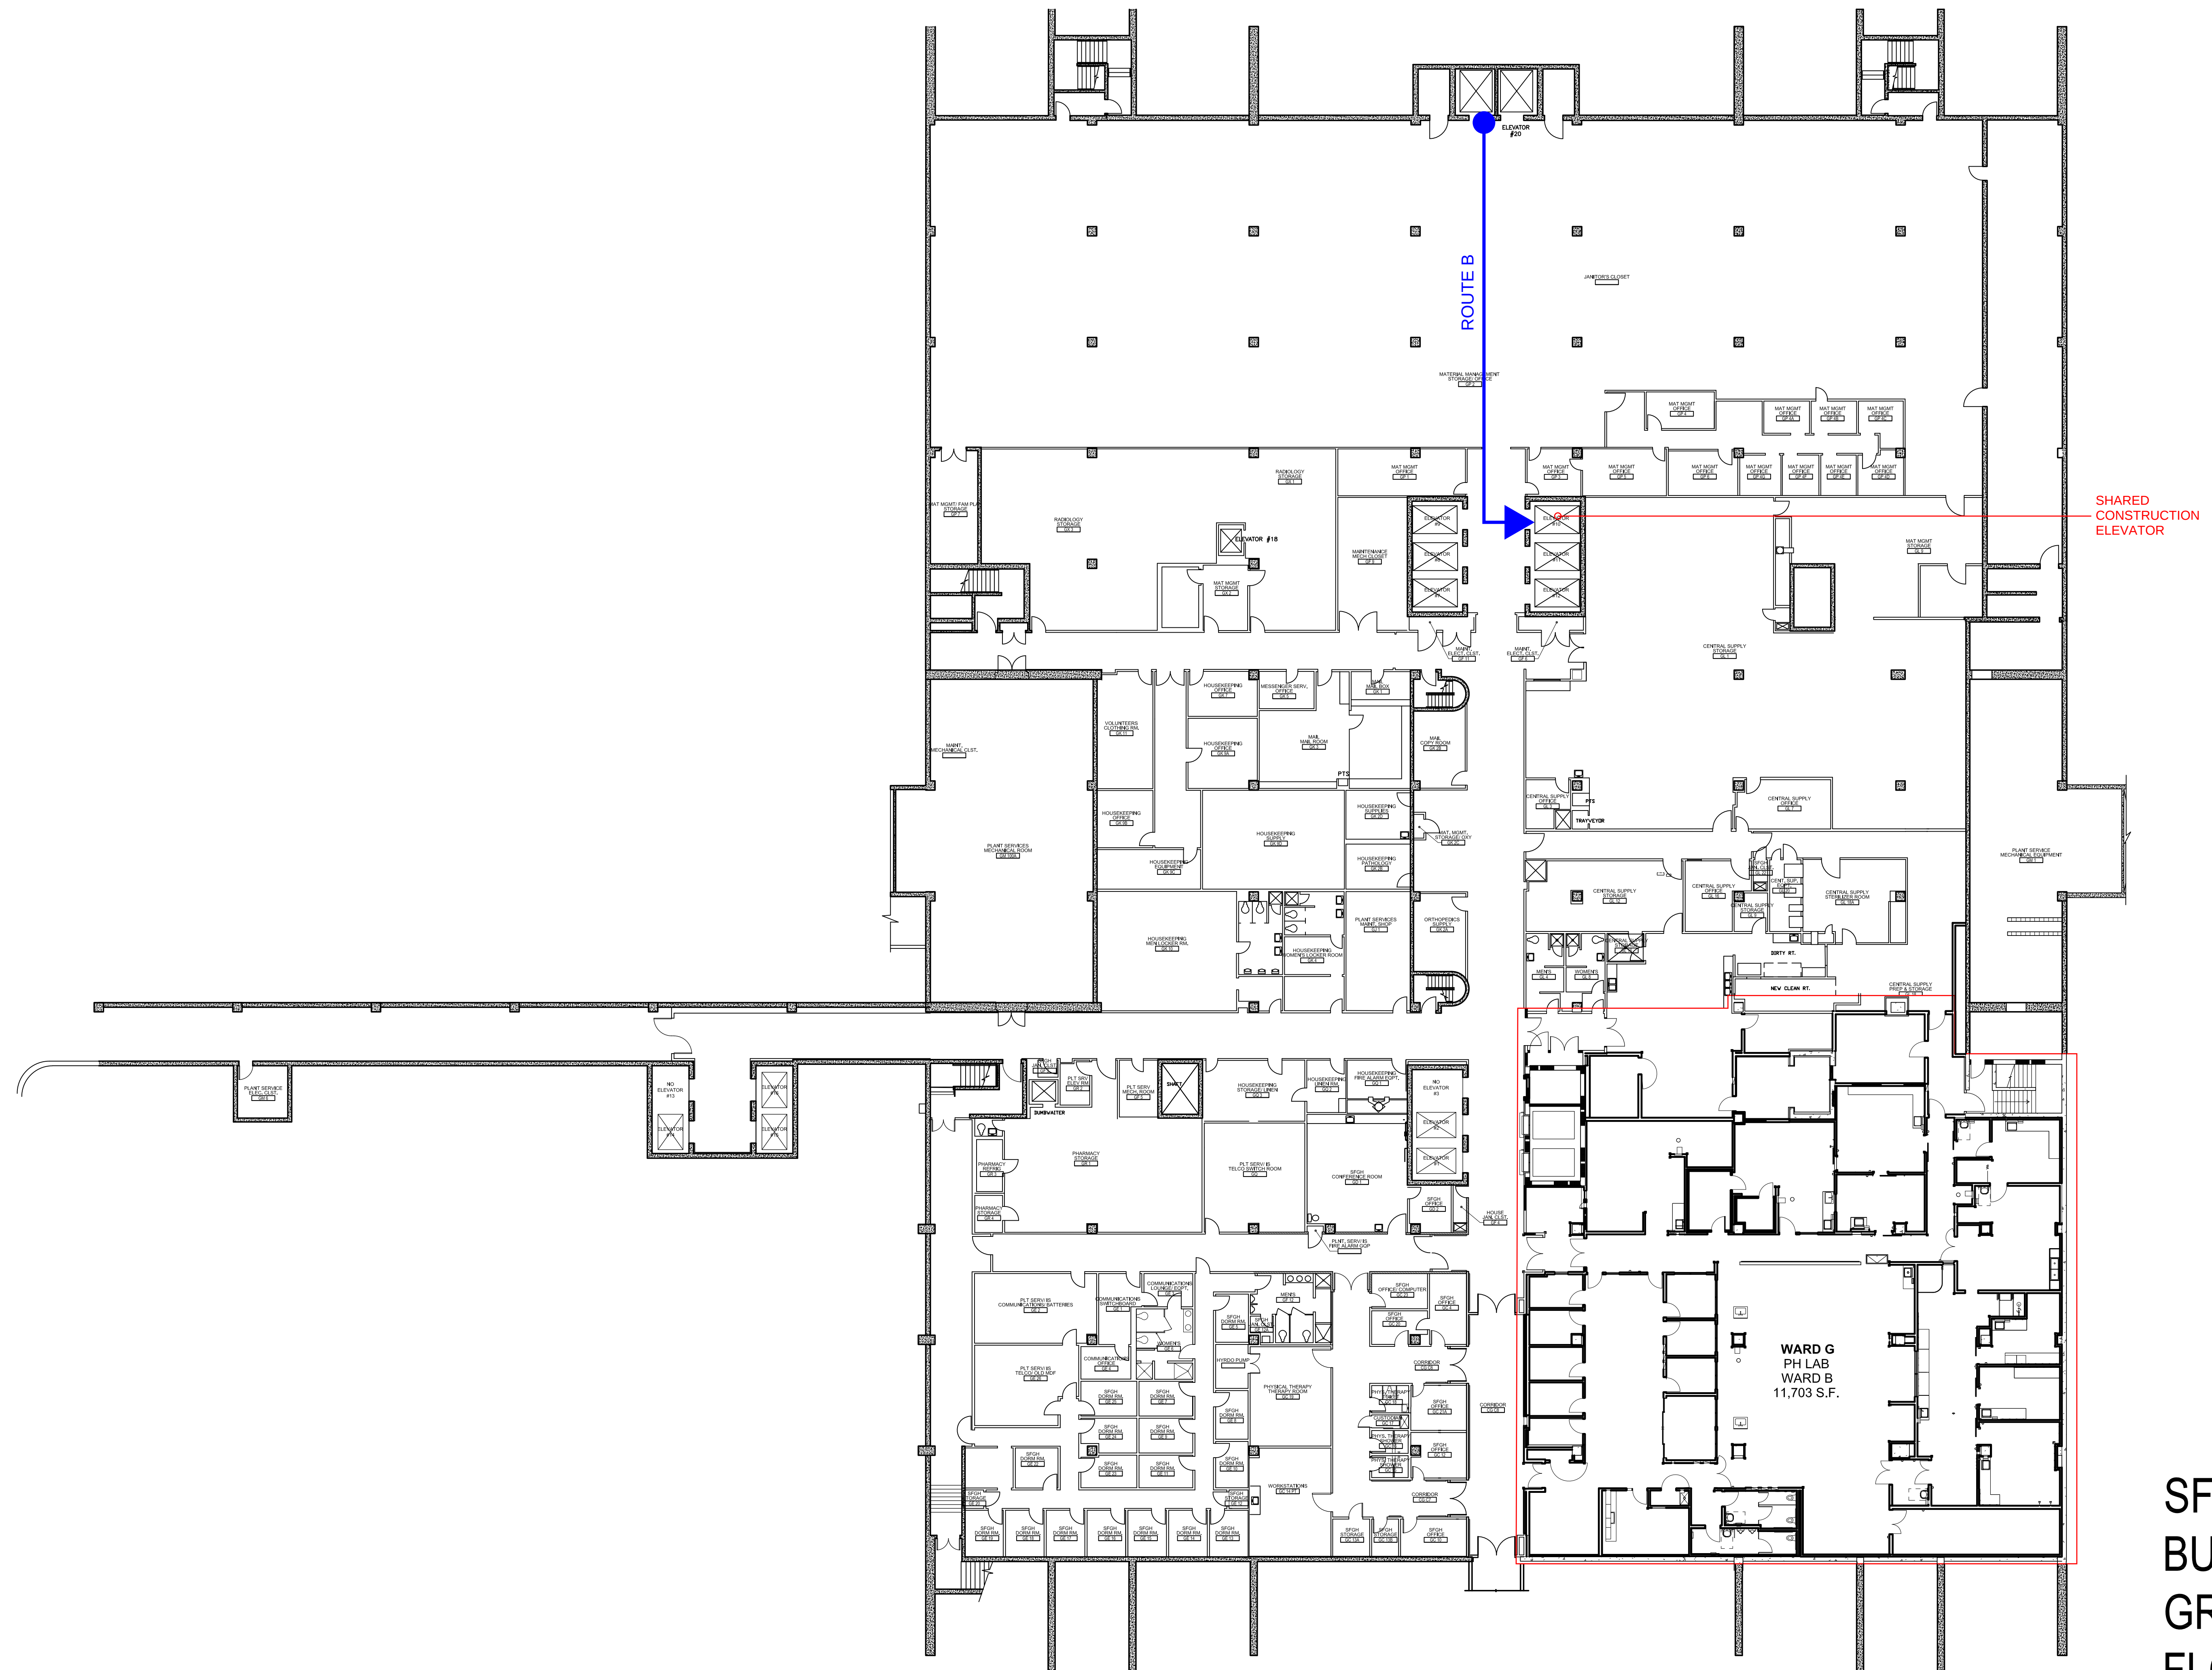

SFGH
BUILDING 5
GROUND
FLOOR

